



SRI CITY
DEVELOPERS

Building Better Future

A KEY TO YOUR HAPPINESS

@ PUDUPAKKAM



OME

IN A PIECE LAND
FOR YOUR PEACE MINDS.!



KK AVENUE

Premium Residential Plots

www.sricitydevelopers.com



PLAN SHOWING THE PROPOSED REGULAR LAYOUT
IN S.NO:- 73/7,8A,8B,9A,9B,10A,10B,74/7B,8A,10,14A,14B,15B,15D,16A,17B
AT V.NO:-37, PUDUPAKKAM VILLAGE,VANDALUR TALUK,
THIRUPORUR PANCHAYAT UNION ,CHENGALPATTU DISTRICT.



PLOT	AREA
1	1084
2	1600
3	1211
4	1465
5	1417
6	1188
7	1006
8	1009
9	982
10	1270
11	927
12	924
13	1082
14	1082
15	1079
16	910
17	923
18	932
19	1174
20	797
21	856
22	1091
23	1369
24	1186

PLOT	AREA
25	1015
26	1056
27	1010
28	1058
29	1119
30	986
31	1025
32	1123
33	1023
34	957
35	947
36	1156
37	672
38	810
39	1020
40	973
41	1005
42	999
43	1120
44	888
45	1174
46	816
47	1308

NEAR BY SCHOOLS

- ★ PSBB Millennium School
- ★ Velammal Global School
- ★ Chettinadu Savaloka Education
- ★ Maharishi Vidya Mandir School
- ★ Jagannath Vidyalaya School
- ★ Hiranandhani Upscale School
- ★ Gateway International School
- ★ Vijay Vidhyashram

NEAR BY COLLEGES

- ★ P. S. B Polytechnic College
- ★ Sathayabama University
- ★ VIT University
- ★ IIT-DM Campus
- ★ Hindustan University
- ★ Ambedkar Government Law College
- ★ Anand Institute of Technology
- ★ St.Joseph's College of Engineering

ENTERTAINMENT

- ★ AGS Multiplex - OMR
- ★ Marina Mall
- ★ Mayajaal

HOSPITALS

- ★ Chettinadu Health City
- ★ Shri Sathya Sai Hospital
- ★ Global Hospital

EMPLOYMENT

- ★ Siruseri SIPCOT IT Park
- ★ L&T Eden Park
- ★ ELCOT IT Park



BLACKTOP ROAD



24x7 SECURITY



ENCLAVE TREES



CLEAR TITLE DOCUMENT




PIPELINE WATER CONNECTION



E.B CONNECTION

KEYPLAN

Not to Scale

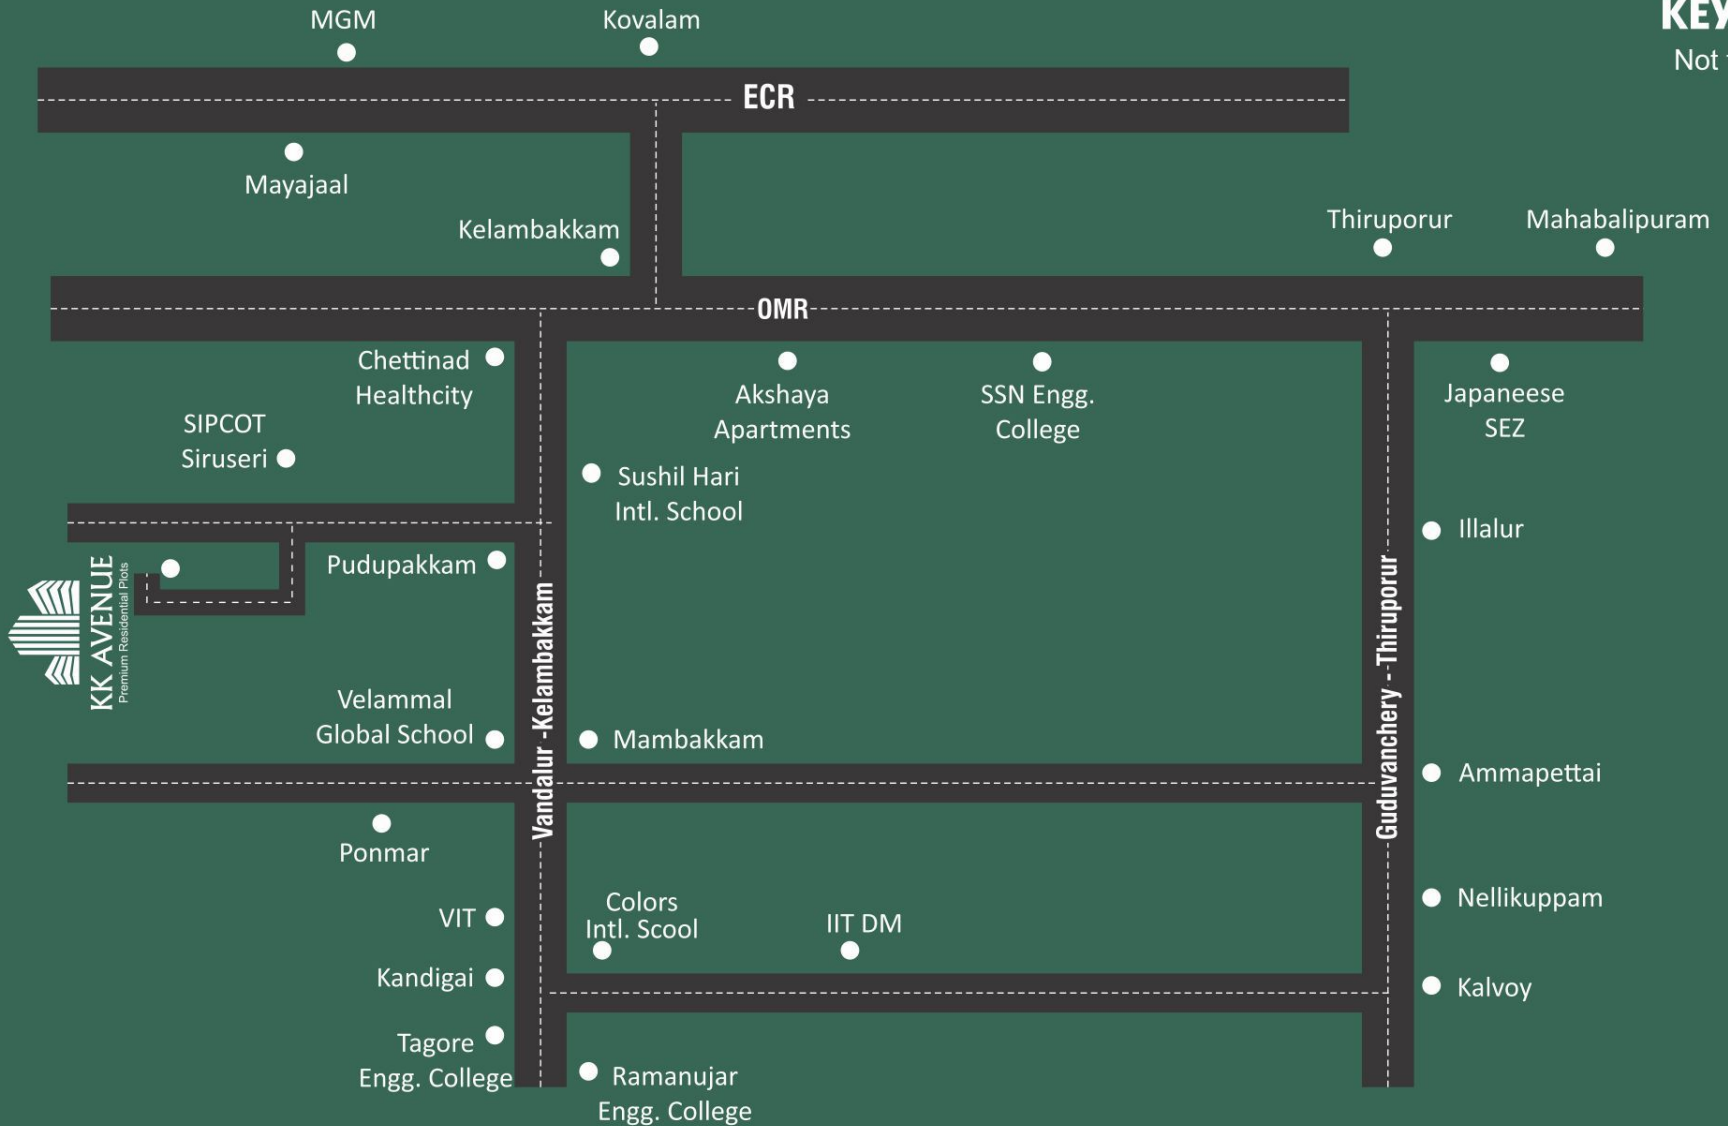

SRI CITY
DEVELOPERS

Building Better Future

No : 1251, Anna Illam, Flat - II, 1st Floor, Golden Colony,
1st Main Road, Anna Nagar West Extn, Chennai - 600 050
Phone: 95000 49677

Website : www.sricitydevelopers.com

