



**SRI CITY
DEVELOPERS**

Building Better Future



A KEY TO YOUR HAPPINESS

@ PUDUPAKKAM



MARSVEL ENCLAVE

Premium Residential Plots

PHASE-I&II

www.sricitydevelopers.com





PHASE-I

PLOT	AREA
1	2145
2	2544
3	1983
4	1246
5	1429
6	958
7	998
8	998
9	880
10	931
11	884
12	880
13	998
14	998
15	986
16	986
17	998
18	998
19	880
20	810
21	1028
22	998
23	998
24	986
25	1098
26	1166
27	1225
28	1280
29	1243

PHASE-II

1	931
2	1150
3	1113
4	1075
5	1020
6	809
7	1224
8	1167
9	1104
10	926

NEAR BY SCHOOLS

- ★ PSBB Millennium School
- ★ Velammal Global School
- ★ Chettinadu Savaloka Education
- ★ Maharishi Vidya Mandir School
- ★ Jagannath Vidyalaya School
- ★ Hiranandhani Upscale School
- ★ Gateway International School
- ★ Vijay Vidhyashram

NEAR BY COLLEGES

- ★ P. S. B Polytechnic College
- ★ Sathayabama University
- ★ VIT University
- ★ IIT-DM Campus
- ★ Hindustan University
- ★ Ambedkar Government Law College
- ★ Anand Institute of Technology
- ★ St.Joseph's College of Engineering

ENTERTAINMENT

- ★ AGS Multiplex - OMR
- ★ Marina Mall
- ★ Mayajaal

HOSPITALS

- ★ Chettinadu Health City
- ★ Shri Sathya Sai Hospital
- ★ Global Hospital

EMPLOYMENT

- ★ Siruseri SIPCOT IT Park
- ★ L&T Eden Park
- ★ ELCOT IT Park

AMENITIES



BLACKTOP ROAD



24x7 SECURITY



ENCLAVE TREES



CLEAR TITLE DOCUMENT



PIPELINE WATER CONNECTION




E.B CONNECTION



KEYPLAN

Not to Scale

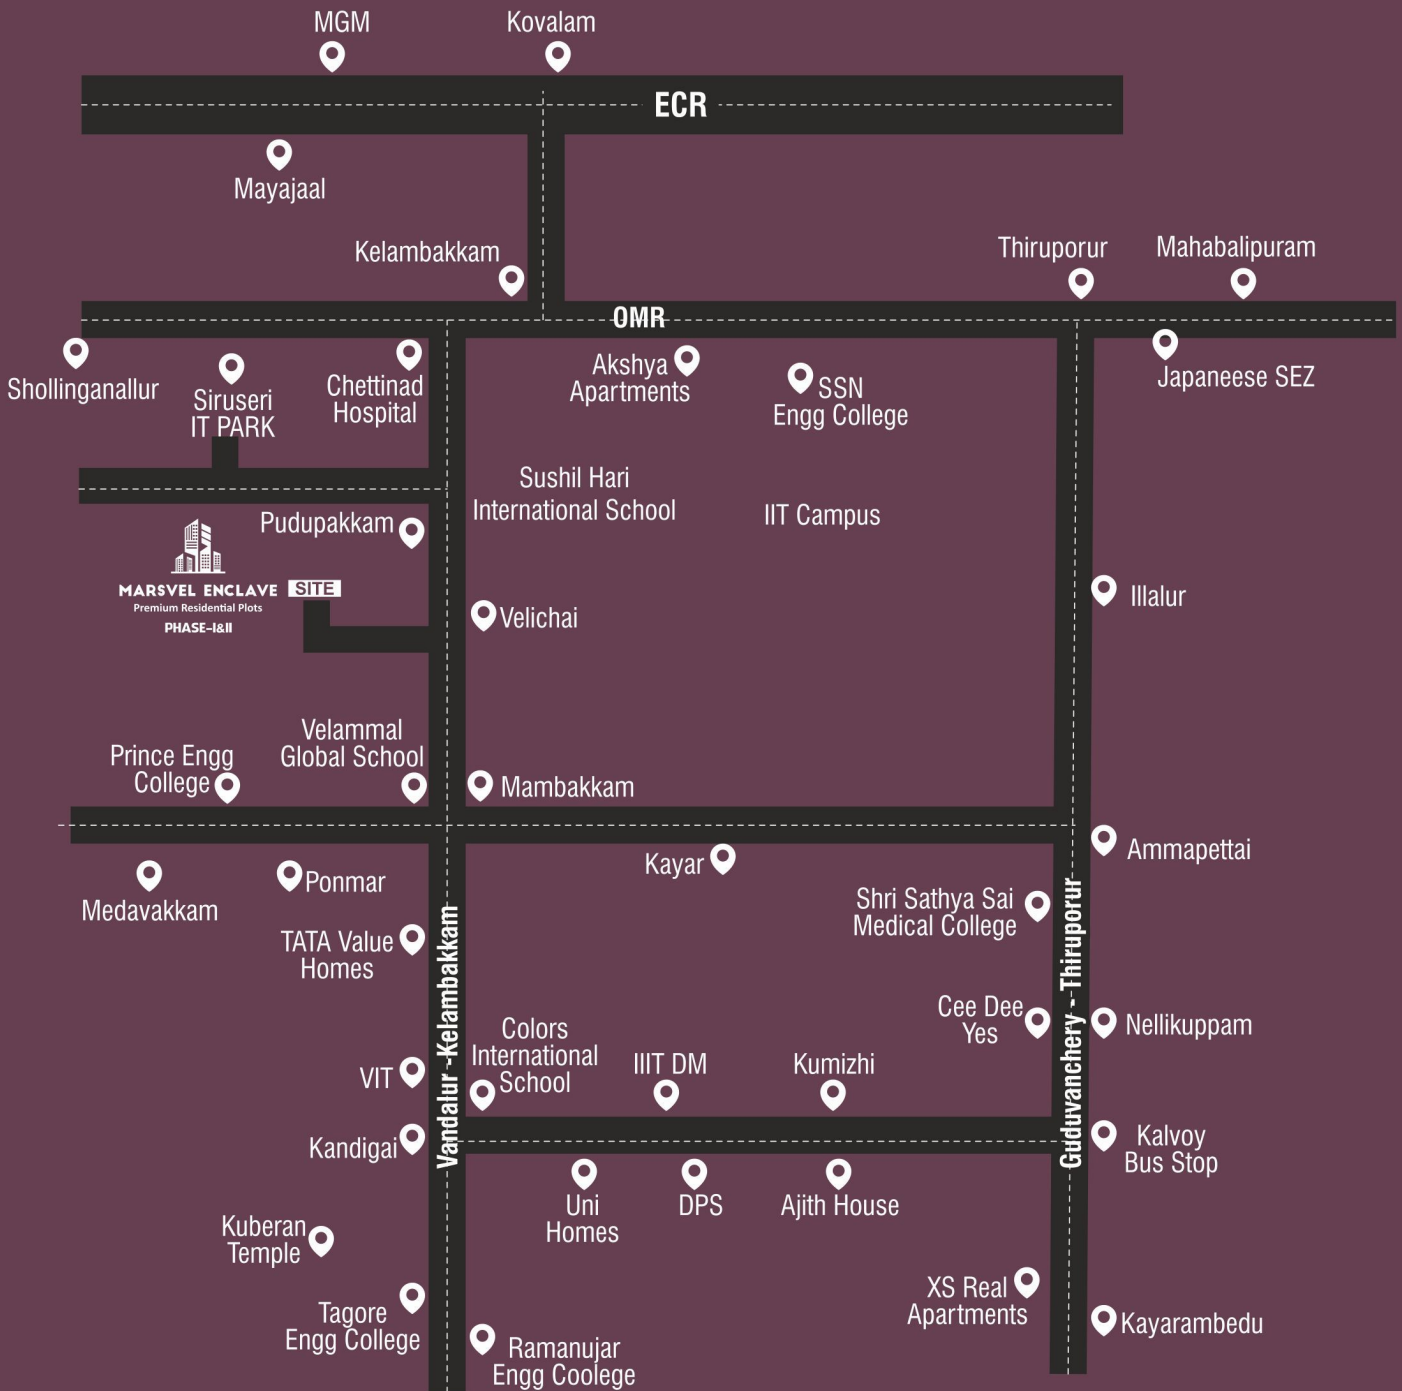

No : 1251, Anna Illam, Flat - II, 1st Floor, Golden Colony,
1st Main Road, Anna Nagar West Extn, Chennai - 600 050

Phone: 95000 49677

Website : www.sricitydevelopers.com

